
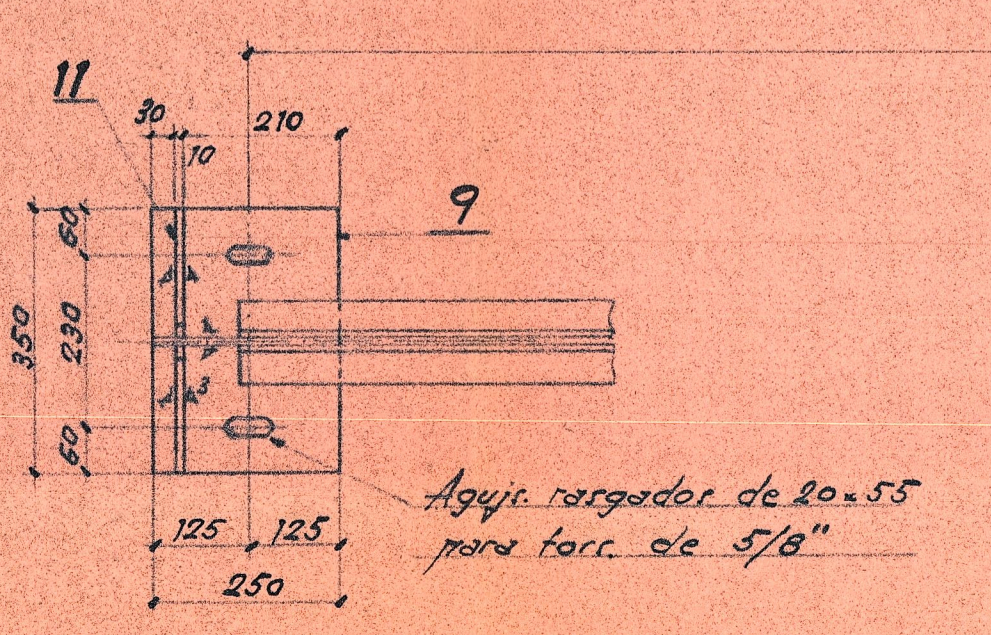
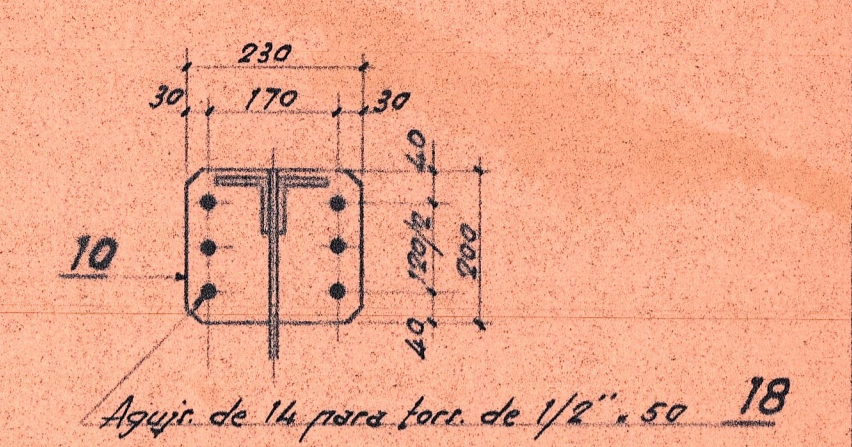
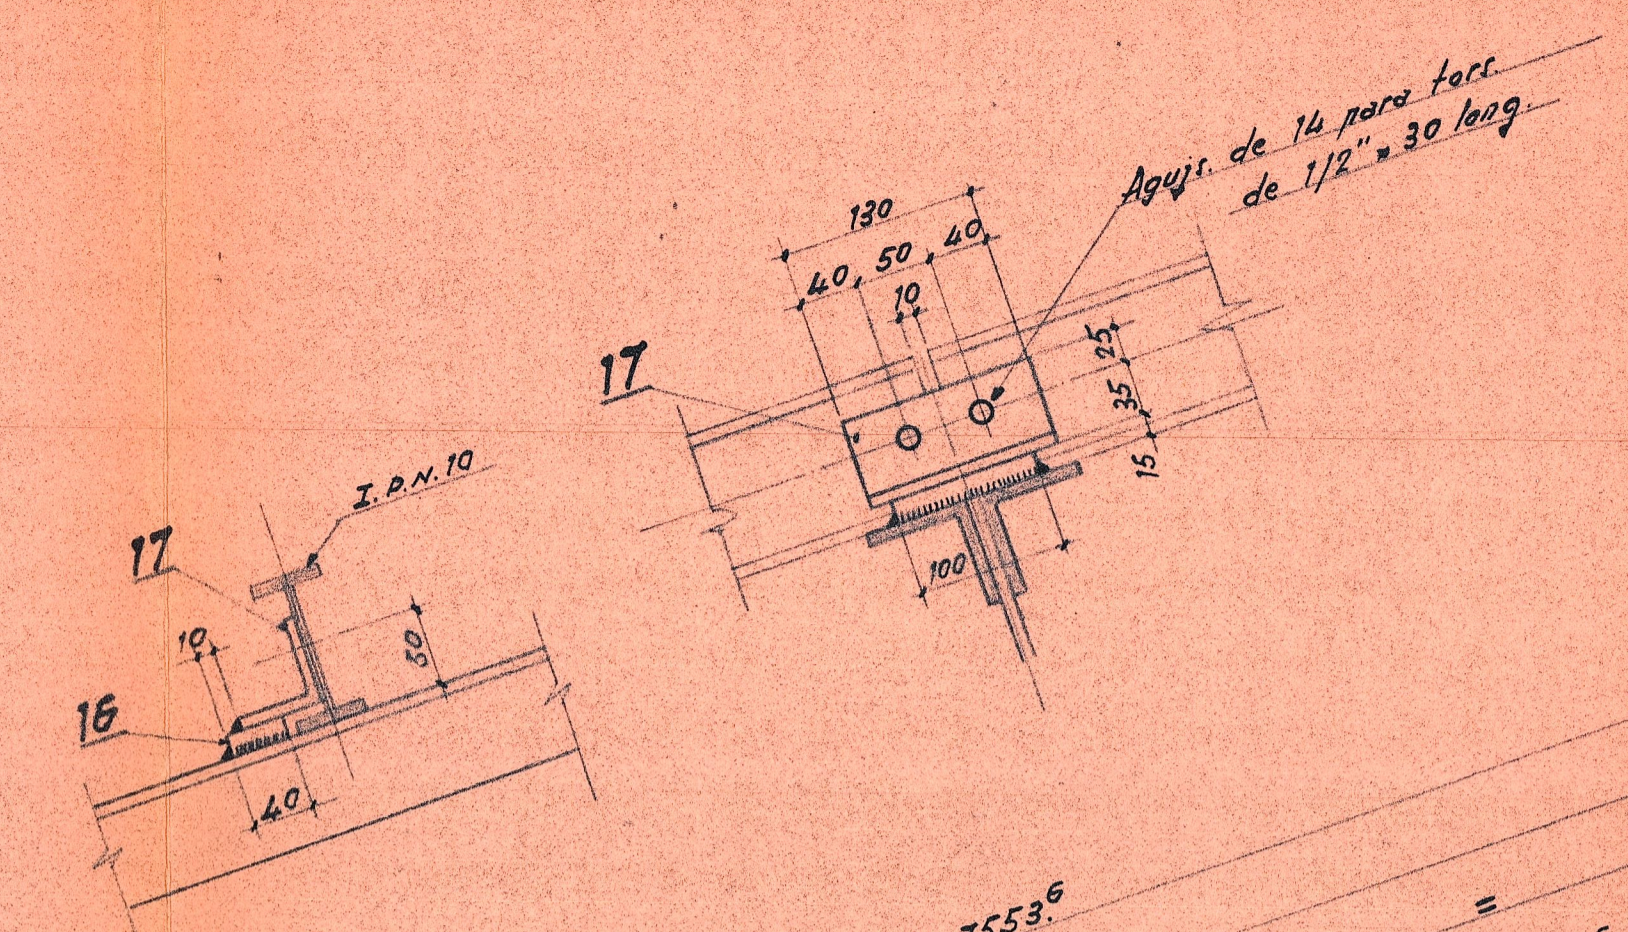


MATERIAL PARA CERCHA - NECESARIAS

0'90	m. Chapa de T (cartelas)	-	Laminado
8	Tors. de 1/2" x 35	19	Comercio
8	Tors. de 1/2" x 50	18	Comercio
16	L. 60/6 x 130	17	Laminado
16	= 40/7 x 100	16	"
6	= 40/7 x 60	15	"
6	= 45/7 x 65	14	"
2	= 50/7 x 70	13	"
16	= 70/7 x 90	12	"
4	= 50/10 x 170 (cartabanes)	11	"
2	Ch. 10 x 200 x 230	10	"
2	Ch. 10 x 250 x 350	9	"
2	L. 40/4 x 2950	8	"
4	L. 40/4 x 1800	7	"
4	L. 45/5 x 2050	6	"
2	L. 40/4 x 2020	5	"
2	L. 35/4 x 535	4	"
2	L. 50/5 x 3635	3	"
4	L. 50/5 x 5200	2	"
4	L. 70/7 x 7554	1	Laminado
Nº DE PIEZAS	DENOMINACION	MARCA	MATERIAL

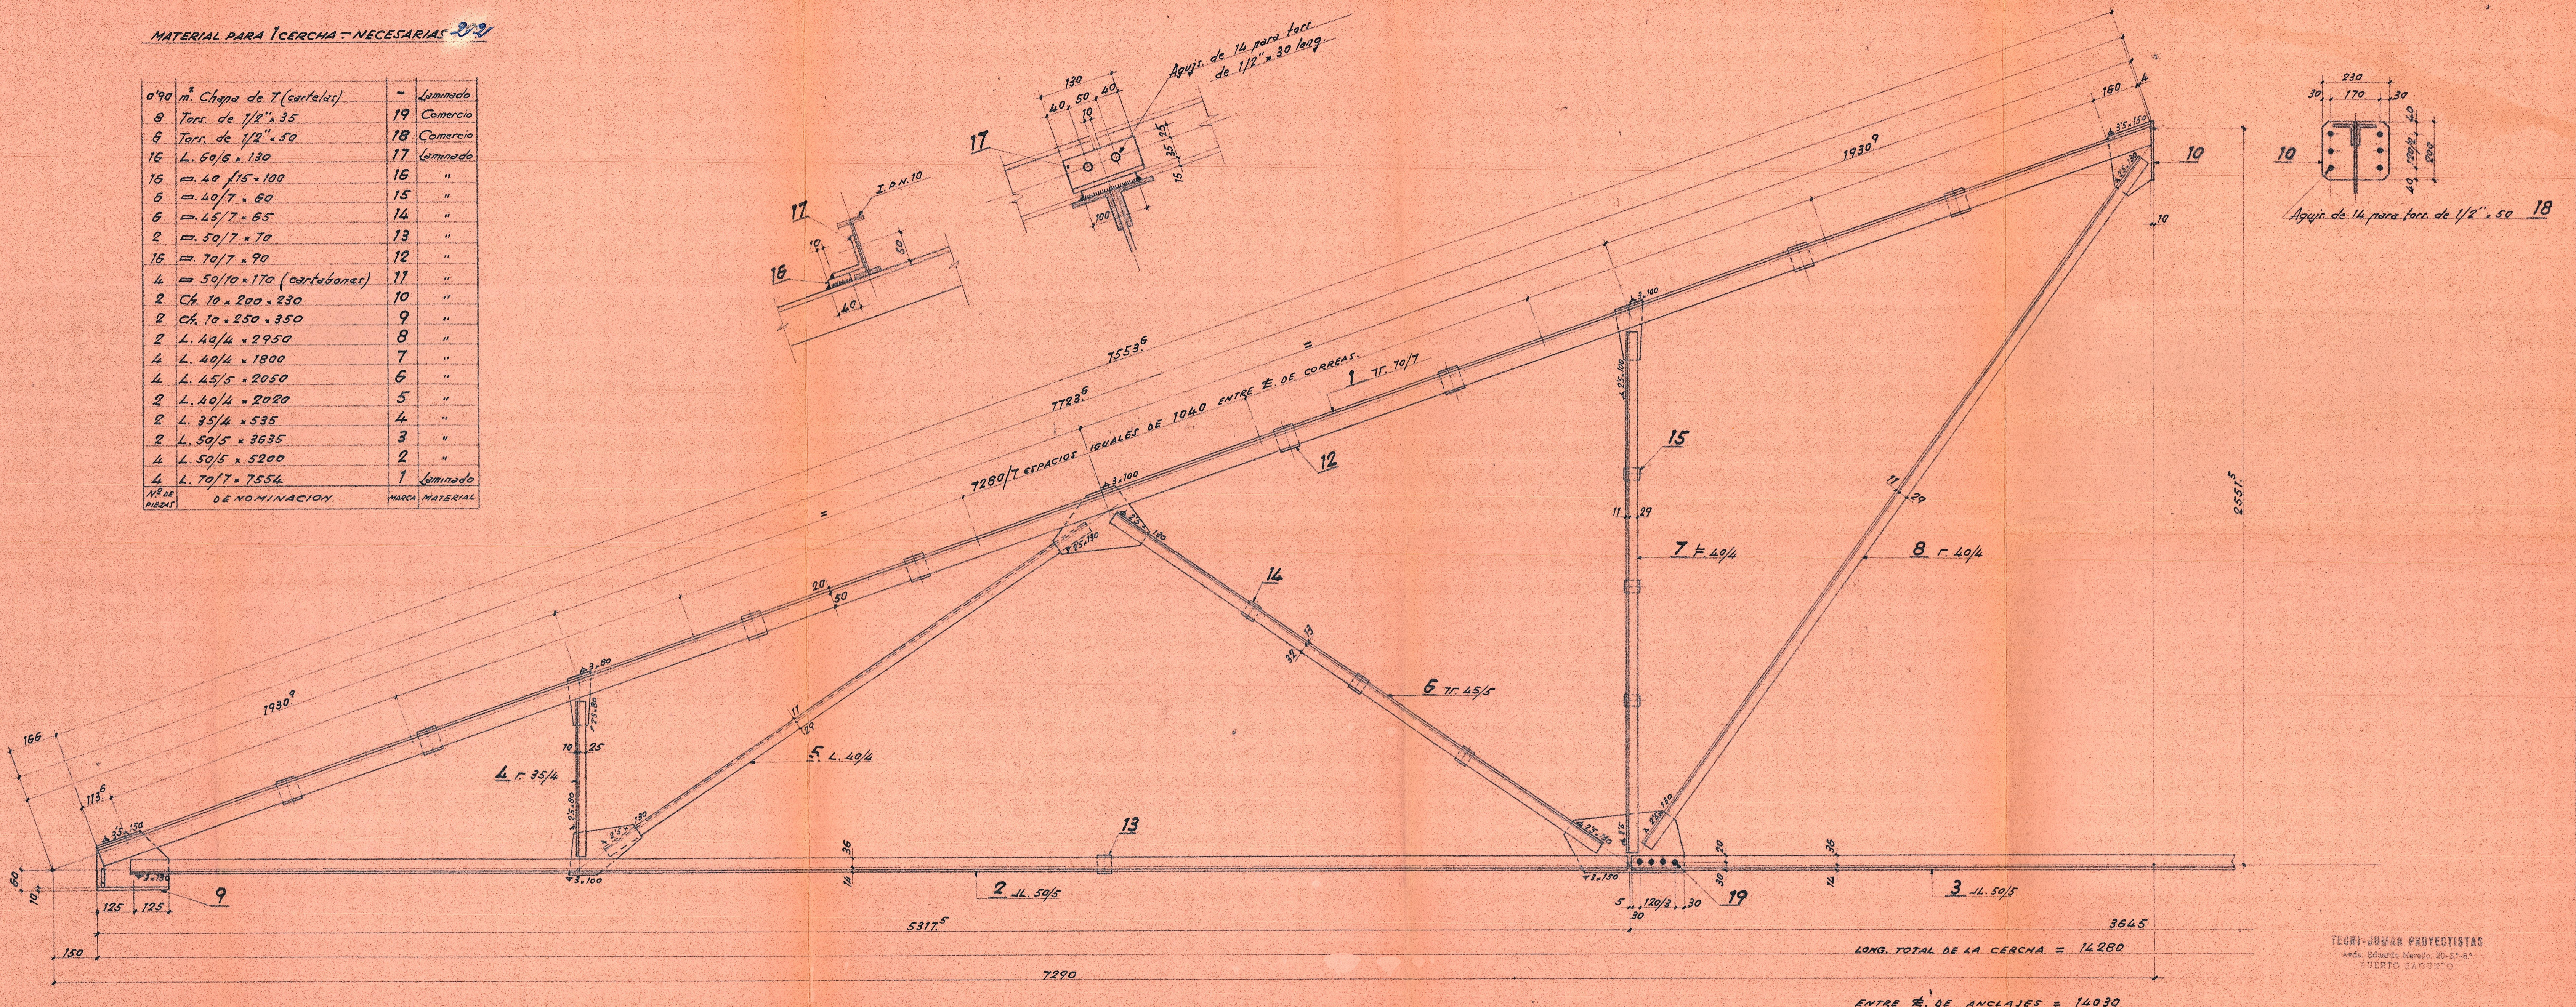

TECNI-JUAN PROYECTISTAS  
 Avda. Eduardo Marella, 20-5ª. B.  
 PUERTO SACUNTO

Fecha	Sept. 67 T.O.	Proyecto	INDUSTRIA PAPELERA PAYA
Escala	1:10 1:5	Tramo	CERCHA DE CUBIERTA DE 14'28m LONG.
Nº	303/a	Elaborado por	
TECNI-JUAN PROYECTISTAS		CONSTRUCCIONES PEDRO NAVARRO	