


10'25"

AGENTE COMERCIAL COLGADO

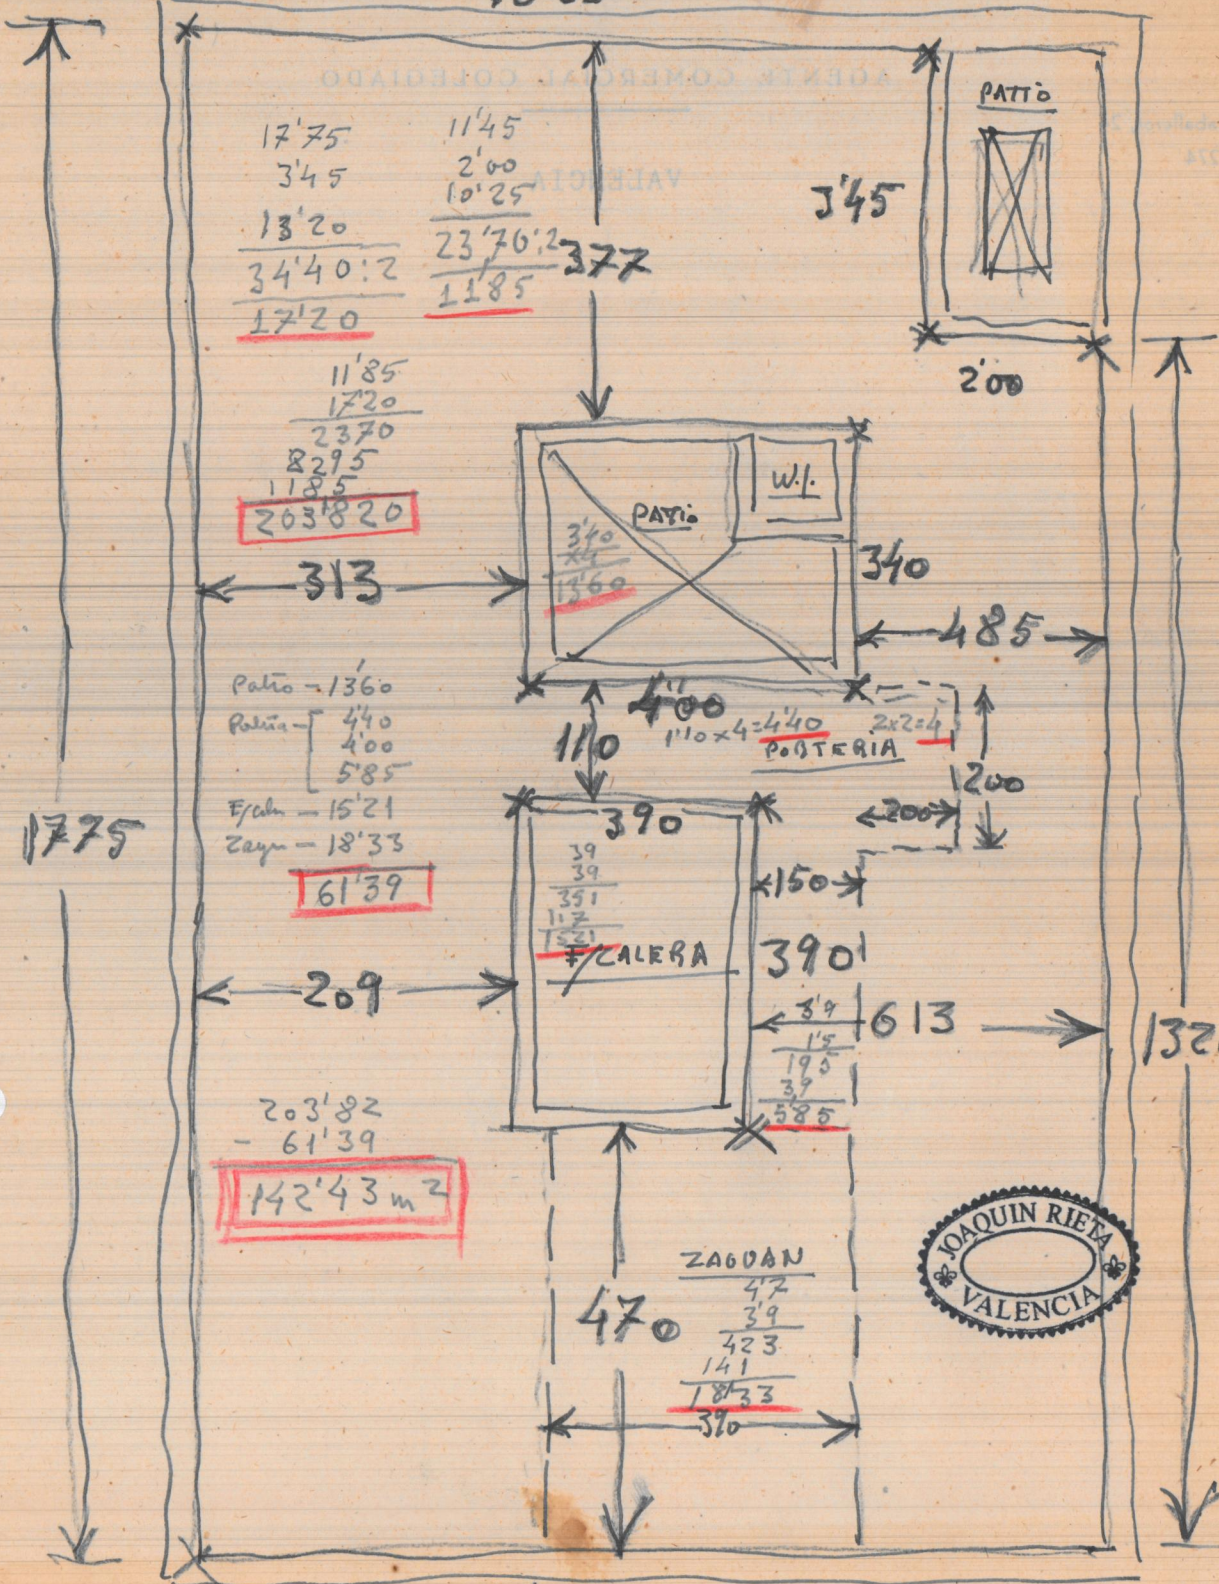

$$\begin{array}{r} 17'75 \\ 3'45 \\ \hline 13'20 \\ 34'40 : 2 \\ \hline 17'20 \end{array}$$

$$\begin{array}{r} 11'45 \\ 2'00 \\ 10'25 \\ \hline 23'70 : 2 \\ \hline 11'85 \end{array}$$

$$\begin{array}{r} 11'85 \\ 17'20 \\ \hline 23'70 \\ 82'95 \\ 11'85 \\ \hline 203'820 \end{array}$$

Patis - 1360
 Patis - 440
 Patis - 400
 Patis - 585
 Escal - 15'21
 Zagu - 18'33
61'39


$$\begin{array}{r} 203'82 \\ - 61'39 \\ \hline 142'43 m^2 \end{array}$$

ZAGUAN

$$\begin{array}{r} 42 \\ 39 \\ \hline 423 \\ 141 \\ \hline 1833 \\ \hline 390 \end{array}$$



11'45
CALLE

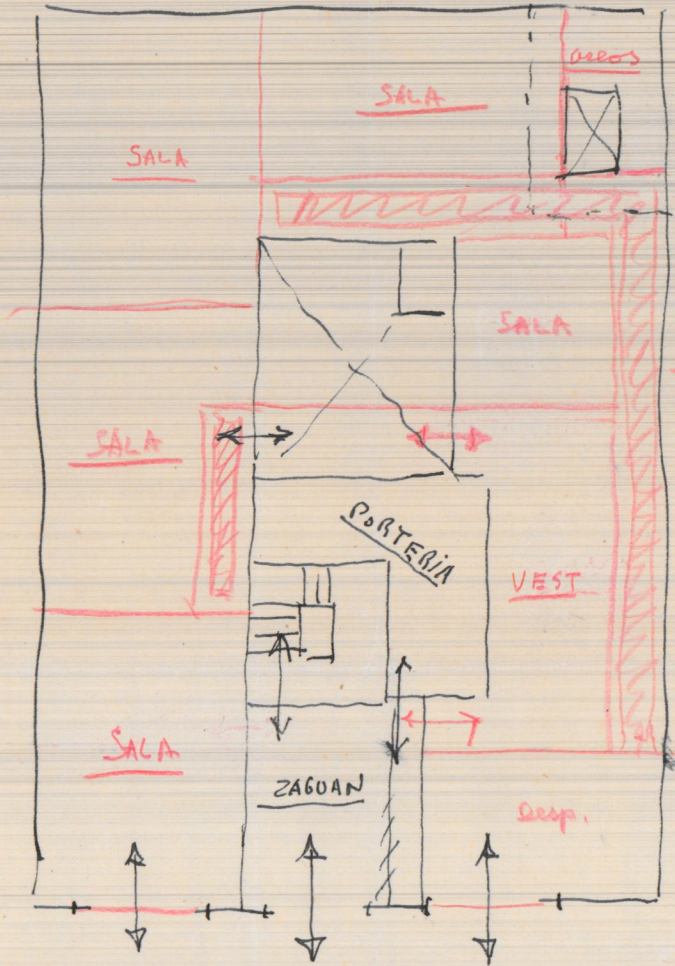

TRINQUETE DE CABALLEROS 22

Habitaciones para el partero sin ocupar
en el lado de porches
La actual porteria es anti higienica, la
Fiscalia no la autorizaria si lo sepiera

4-Junio-1955